


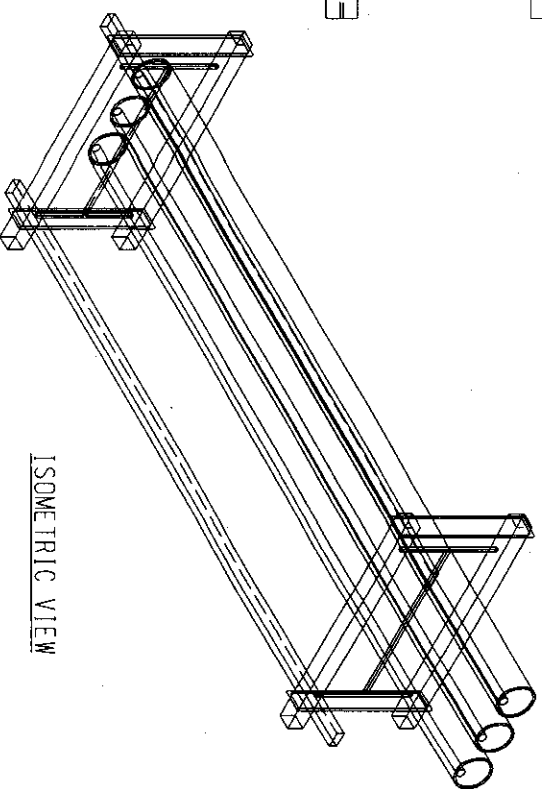
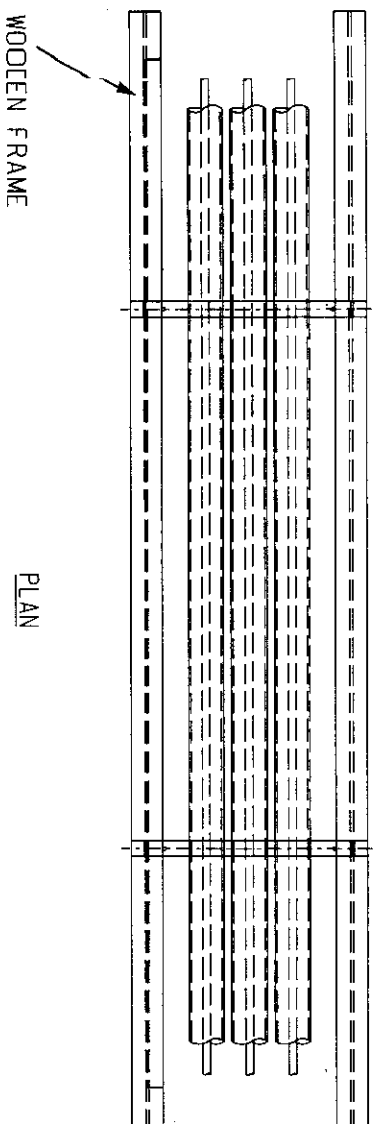


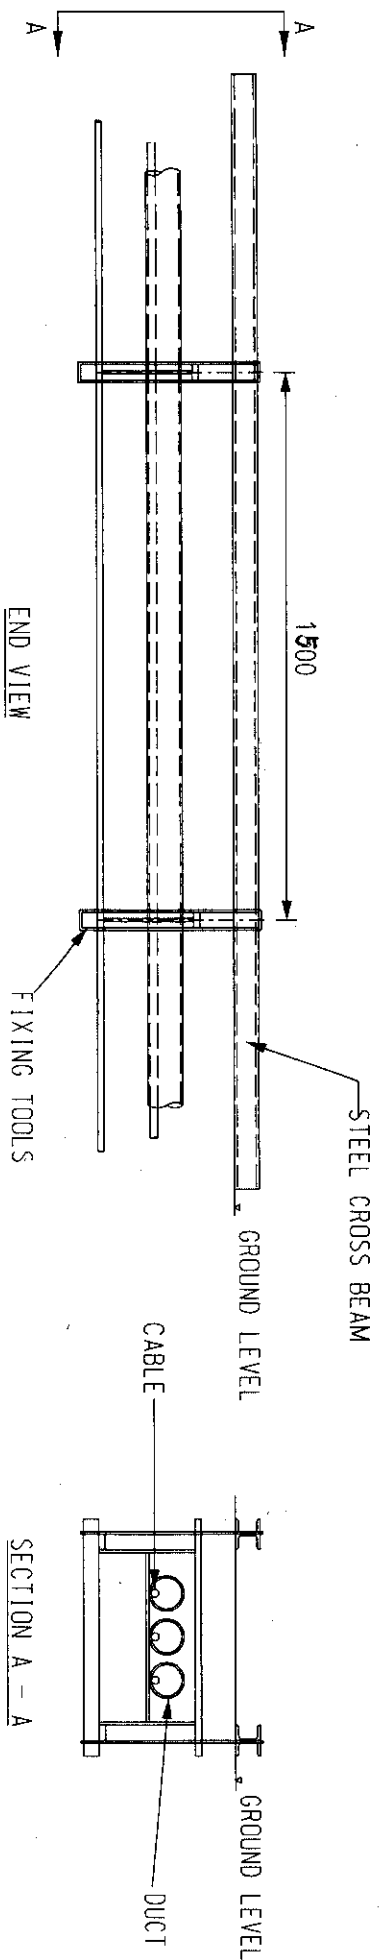

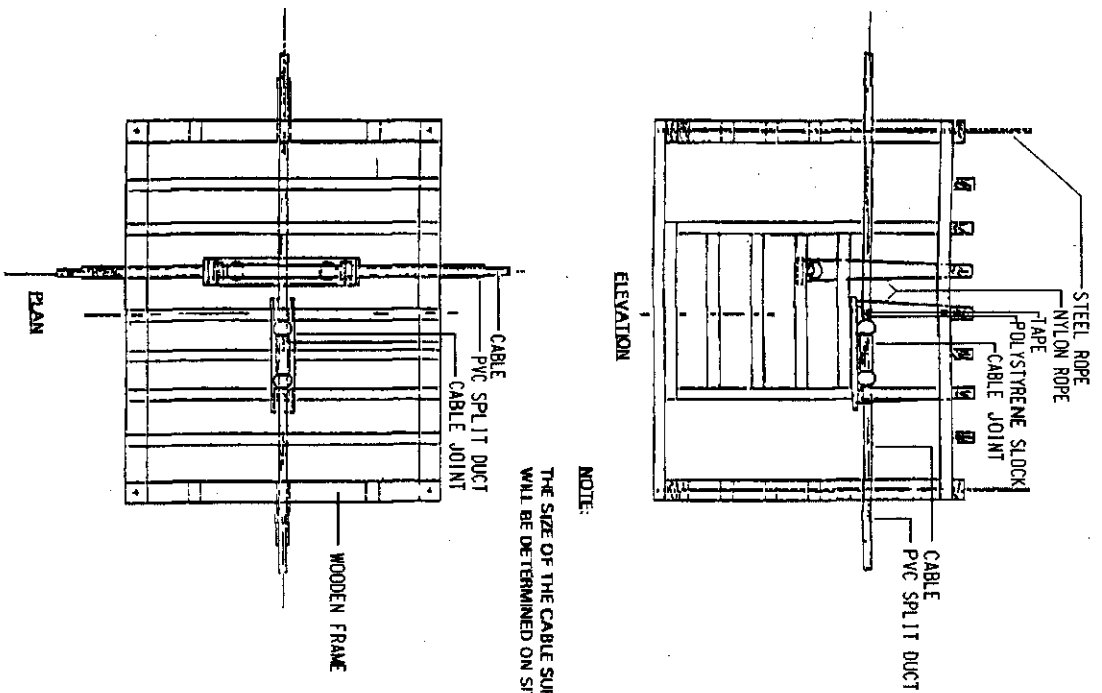


NOTE:

THE SIZE OF THE CABLE SUPPORTING FRAME
WILL BE DETERMINED ON SITE

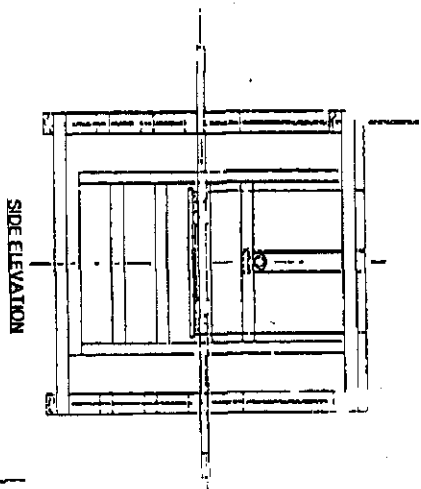

ISOMETRIC VIEW
(DUCT CABLE & CABLE JOINT NOT SHOWN FOR CLARITY)

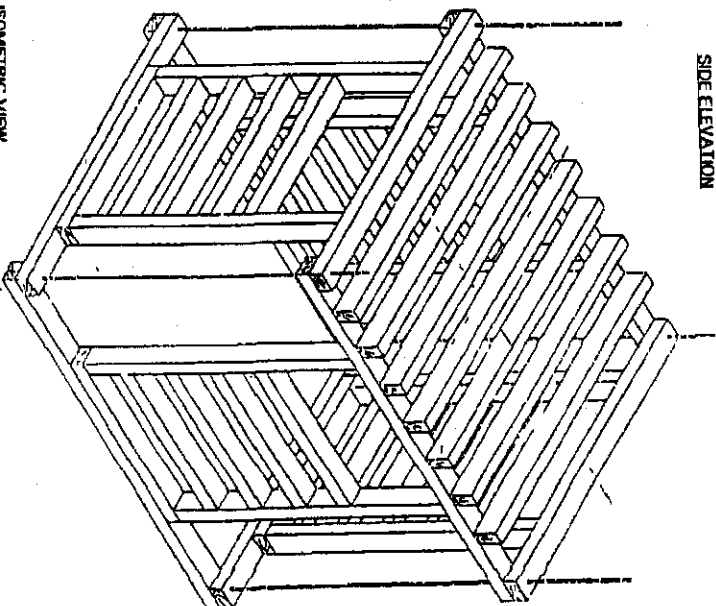


ALL DIMENSIONS IN mm

SCALE NTS DATE:07/07/2000 SH1 1

DRAWING NO: NWT UG 060


ALL DIMENSIONS IN mm

SCALE: NTS DATE: 07/07/2000 SHIT 1 OF

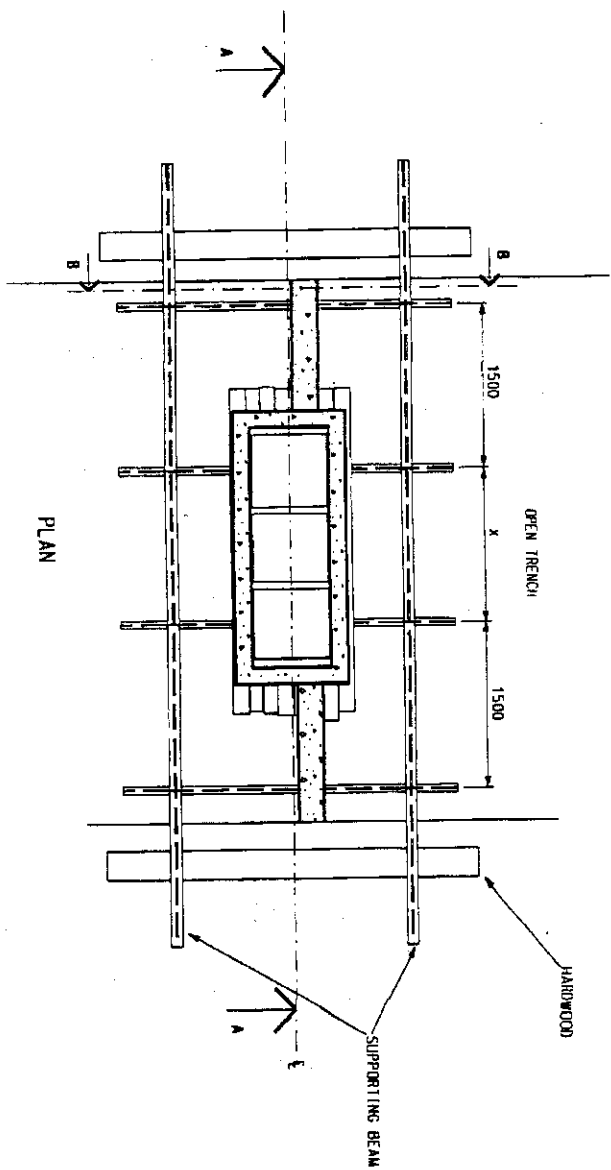

DISTANCE OF X	
JBF 1	600mm
JBF 2	1000mm
JBF 3	1500mm

SECTION A-A

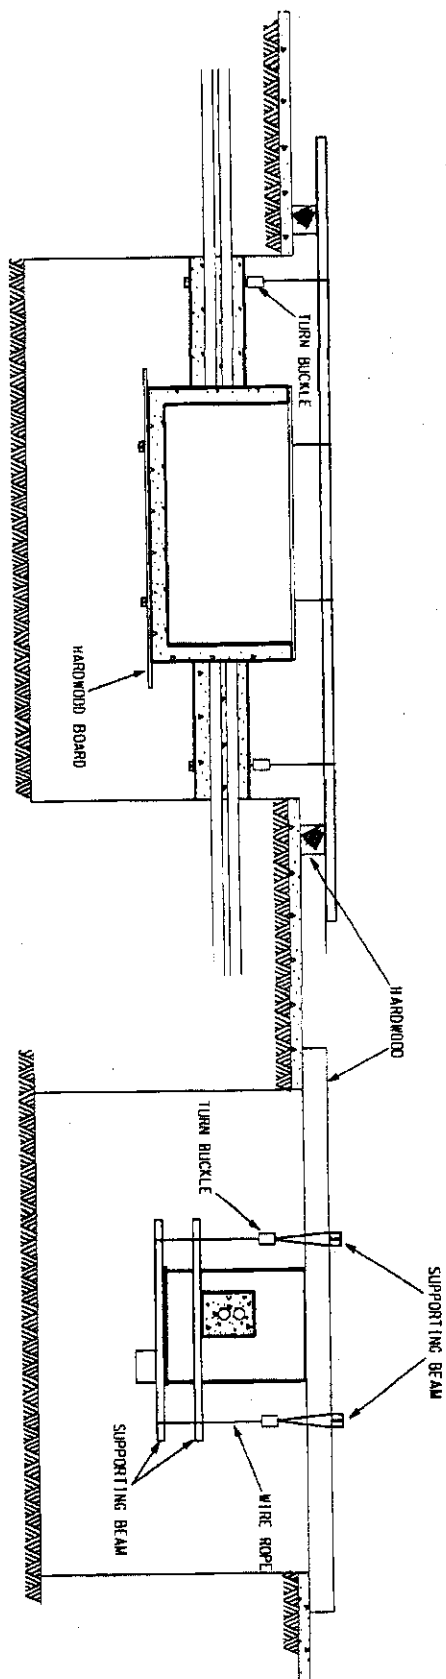

SECTION B-B